





HAMPTON

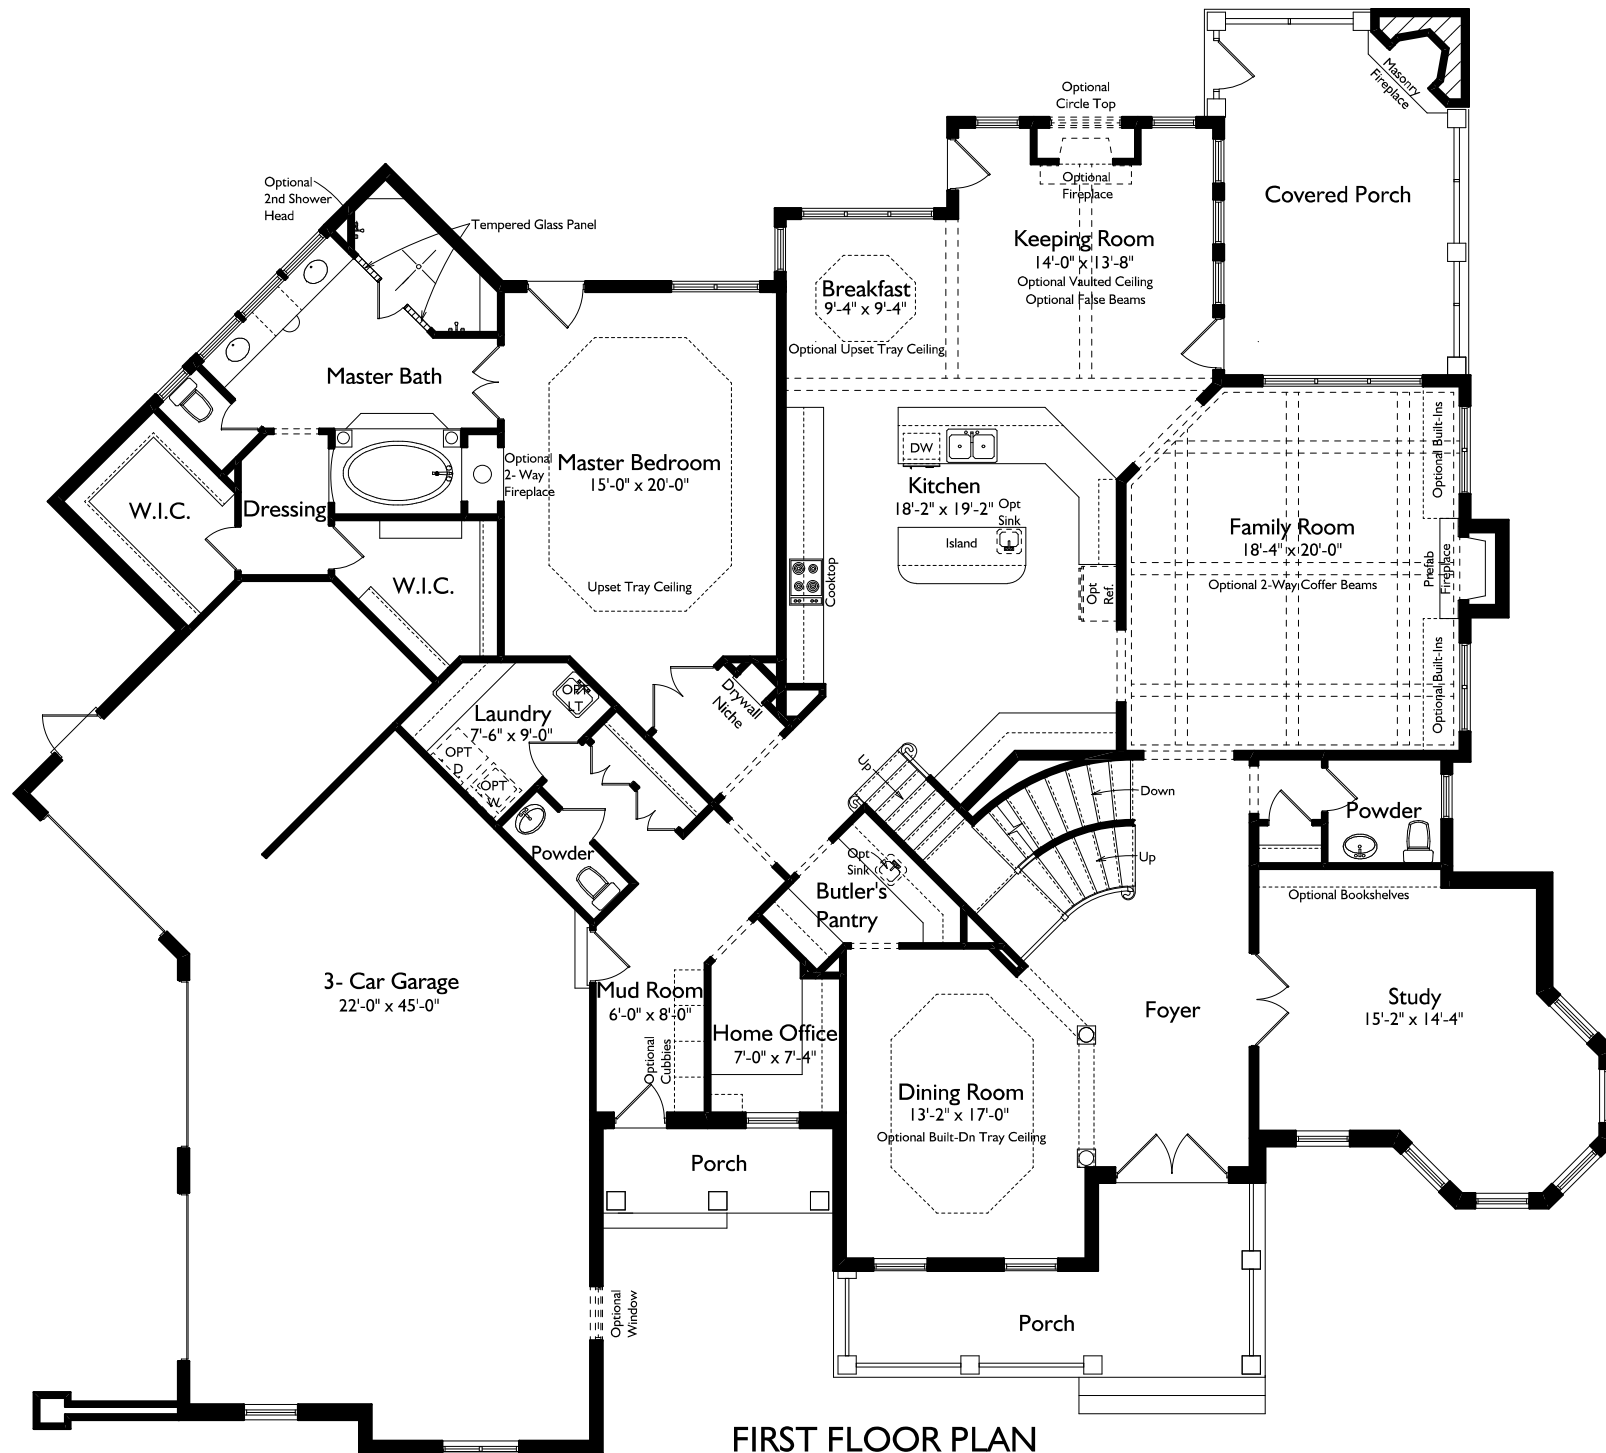

FIRST FLOOR PLAN

10' Wall Height

HAMPTON

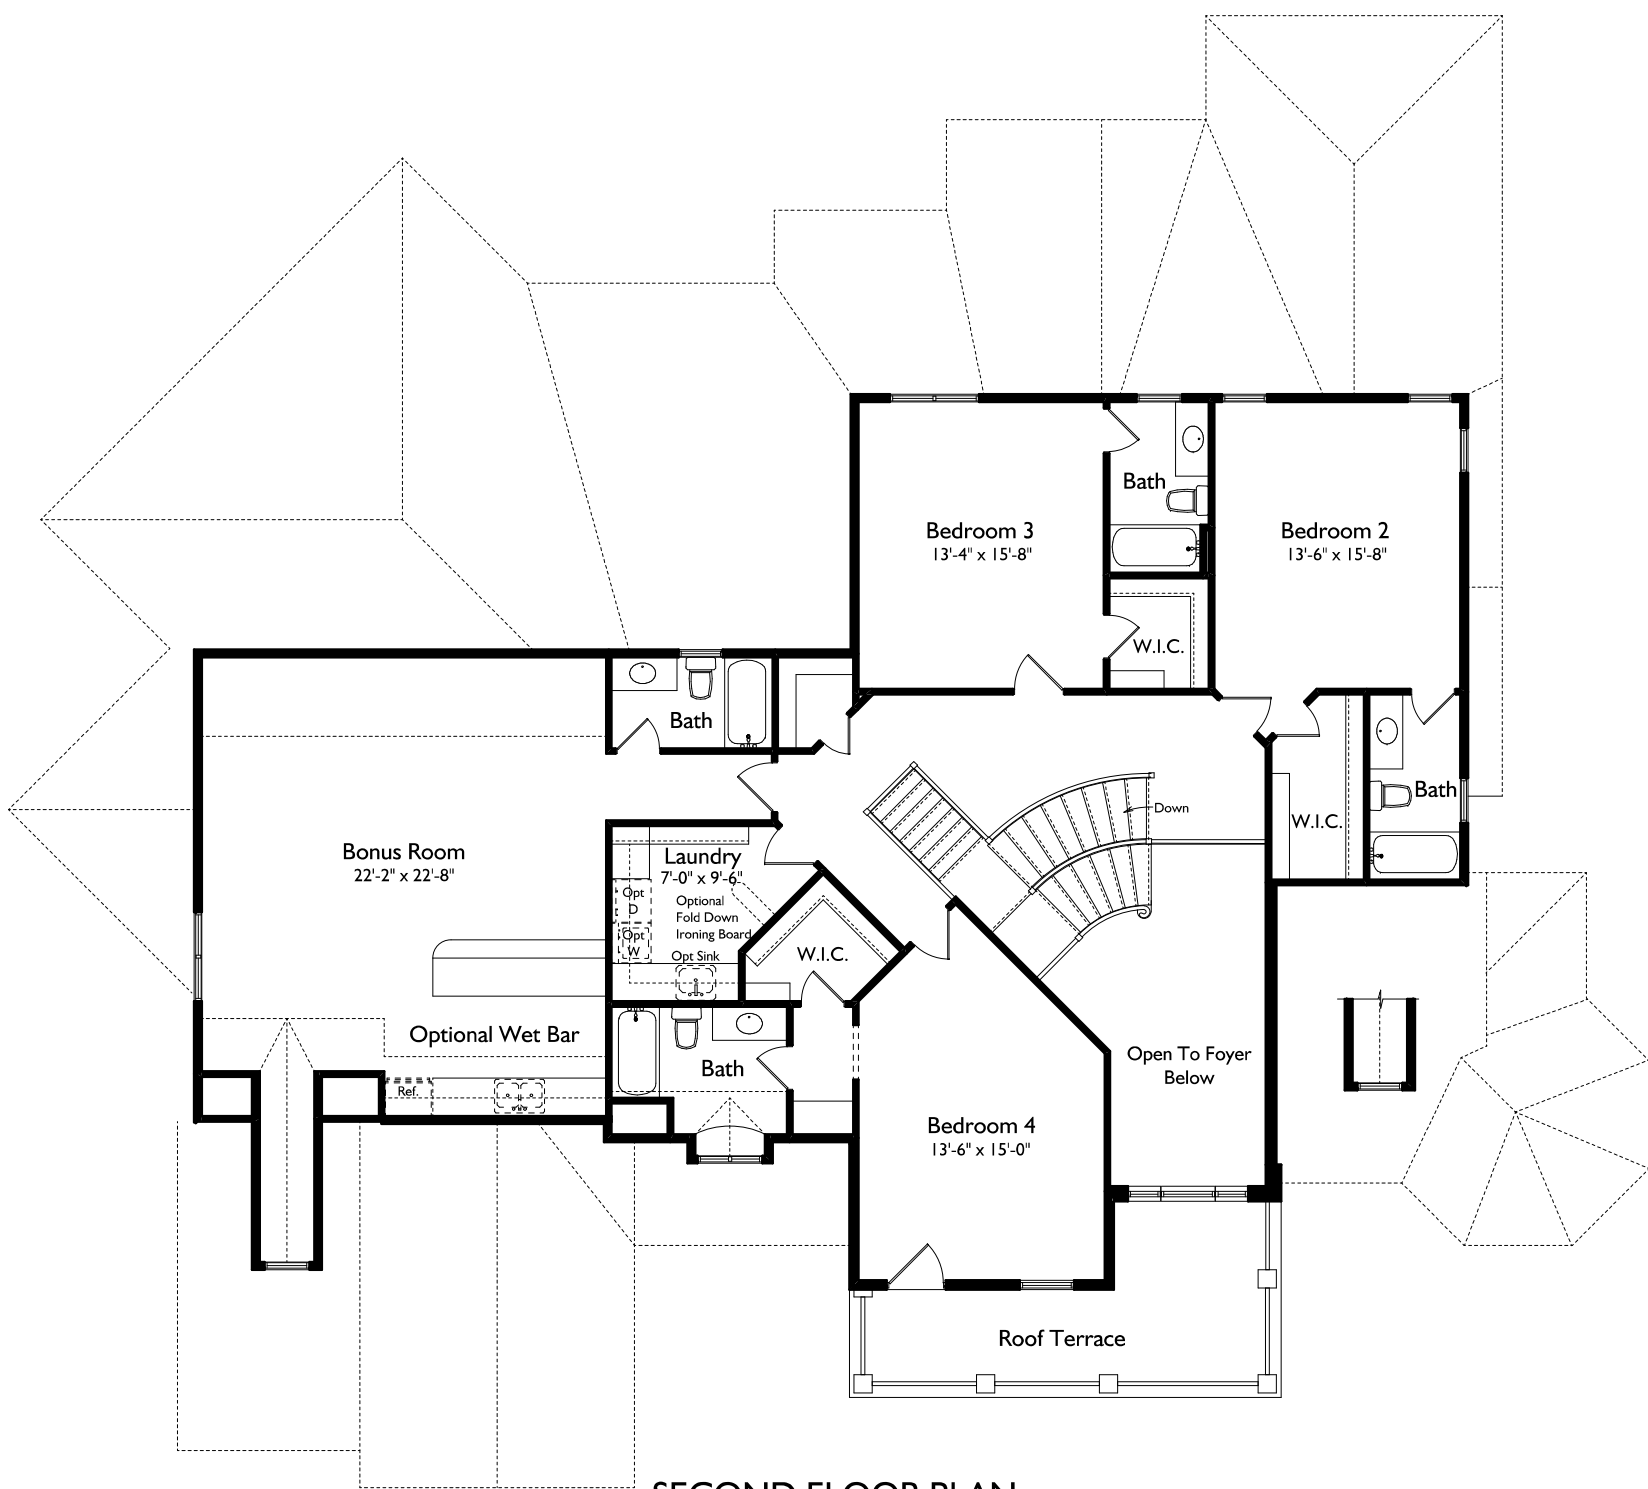

SECOND FLOOR PLAN
9' Wall Height

HAMPTON